



Nº PUNTI	(X)	(Y)
1	1518,124	838,463
2	1520,572	832,965
3	1519,794	839,801
4	1519,815	840,007
5	1520,925	842,500
6	1519,876	842,512
7	1521,006	843,945
8	1519,914	844,007
9	1519,986	842,410
10	1521,296	844,384
11	1521,174	839,054
12	1521,976	853,123
13	1522,595	848,384
14	1523,174	850,054
15	1523,145	853,305
16	1518,956	854,611
17	1521,445	853,305
18	1518,956	854,611
19	1519,891	855,145
20	1522,445	854,406
21	1522,445	854,406
22	1521,540	858,129
23	1524,128	858,554
24	1524,345	858,228
25	1524,345	858,228
26	1526,144	865,181

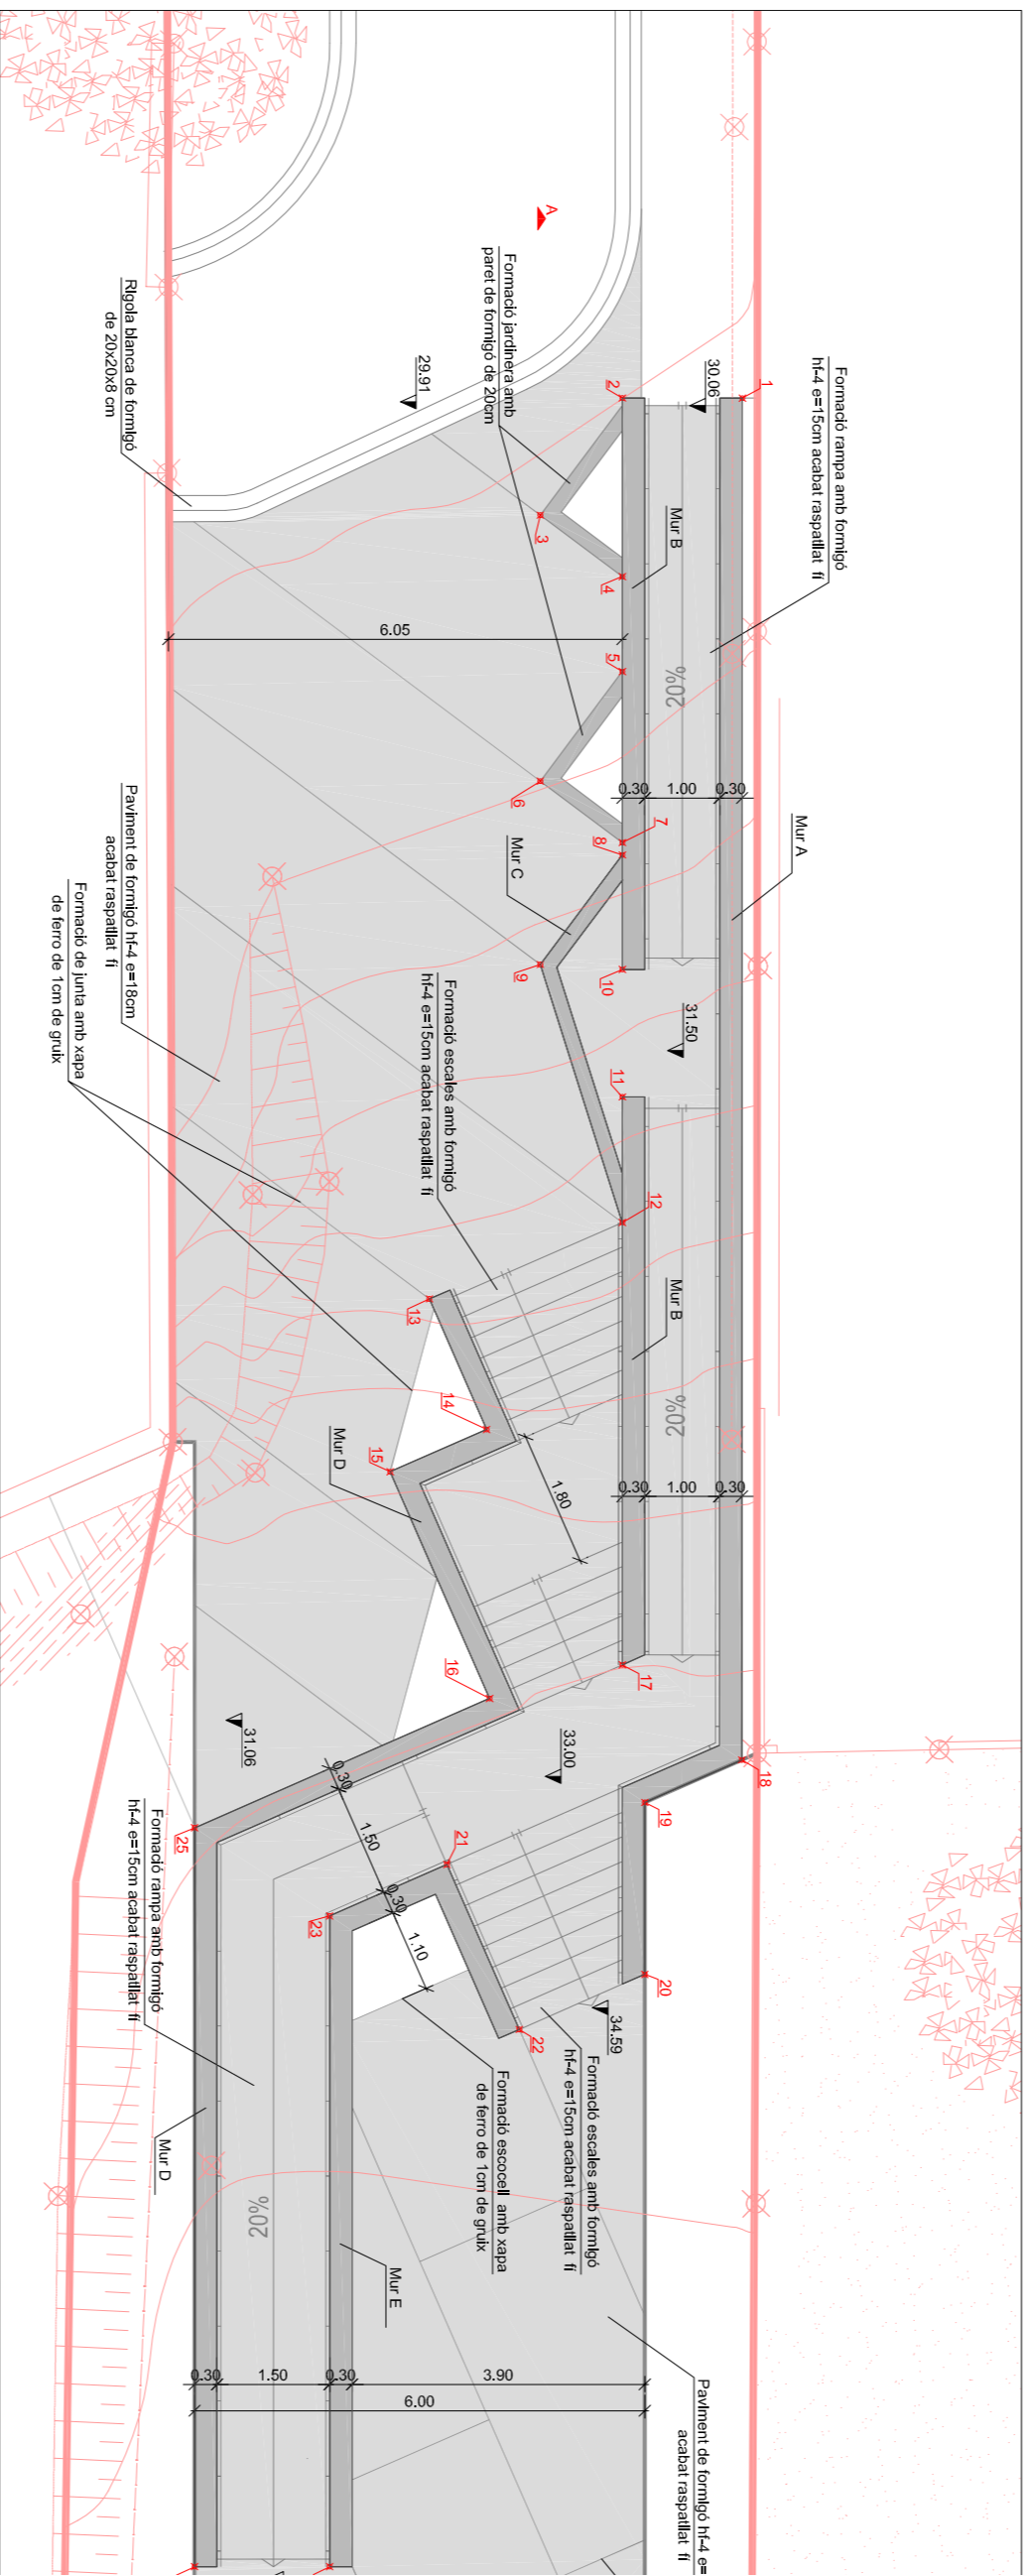

REPLANTIEIG I DEFINICIÓ GEOMÈTRICA DELS MURS

Nº PUNTI	(X)	(Y)
30	1517,953	836,487
31	1519,742	836,427
32	1518,0520	841,4667
33	1519,8509	841,4211
34	1519,886	842,055
35	1519,886	842,282
36	1520,5092	844,0413
37	1521,2820	843,8807
38	1518,1976	845,7913
39	1520,0167	845,7289
40	1520,2991	847,2890
41	1520,2991	847,2890
42	1520,2991	847,2890
43	1519,1118	850,9255
44	1519,3531	853,3492
45	1519,3531	853,3492
46	1519,8521	853,3110
47	1519,8577	853,5110
48	1519,3850	854,2586
49	1519,3850	854,2586
50	1519,8911	855,1453
51	1521,3662	854,1290
52	1519,9481	857,4375
53	1521,4504	857,5316
54	1521,4504	857,5316
55	1522,3172	848,2506
56	1523,7056	848,8184
57	1524,406	848,4053
58	1522,7529	850,8179
59	1524,444	852,289
60	1524,7991	849,9974
61	1523,4899	853,0918
62	1524,444	852,289
63	1524,8656	854,0734
64	1524,3905	855,0408
65	1524,3905	855,0101
66	1524,5484	855,9079
67	1524,5484	855,9079
68	1524,8431	856,6274
69	1524,2956	857,6033
70	1524,9489	857,3850
71	1524,9489	857,3851
72	1524,436	857,8831
73	1524,488	857,3795
74	1524,4487	857,3711
75	1525,9482	857,3397
76	1525,9482	857,3397
77	1524,0230	860,3327
78	1524,0446	862,2336
79	1526,1440	865,1812

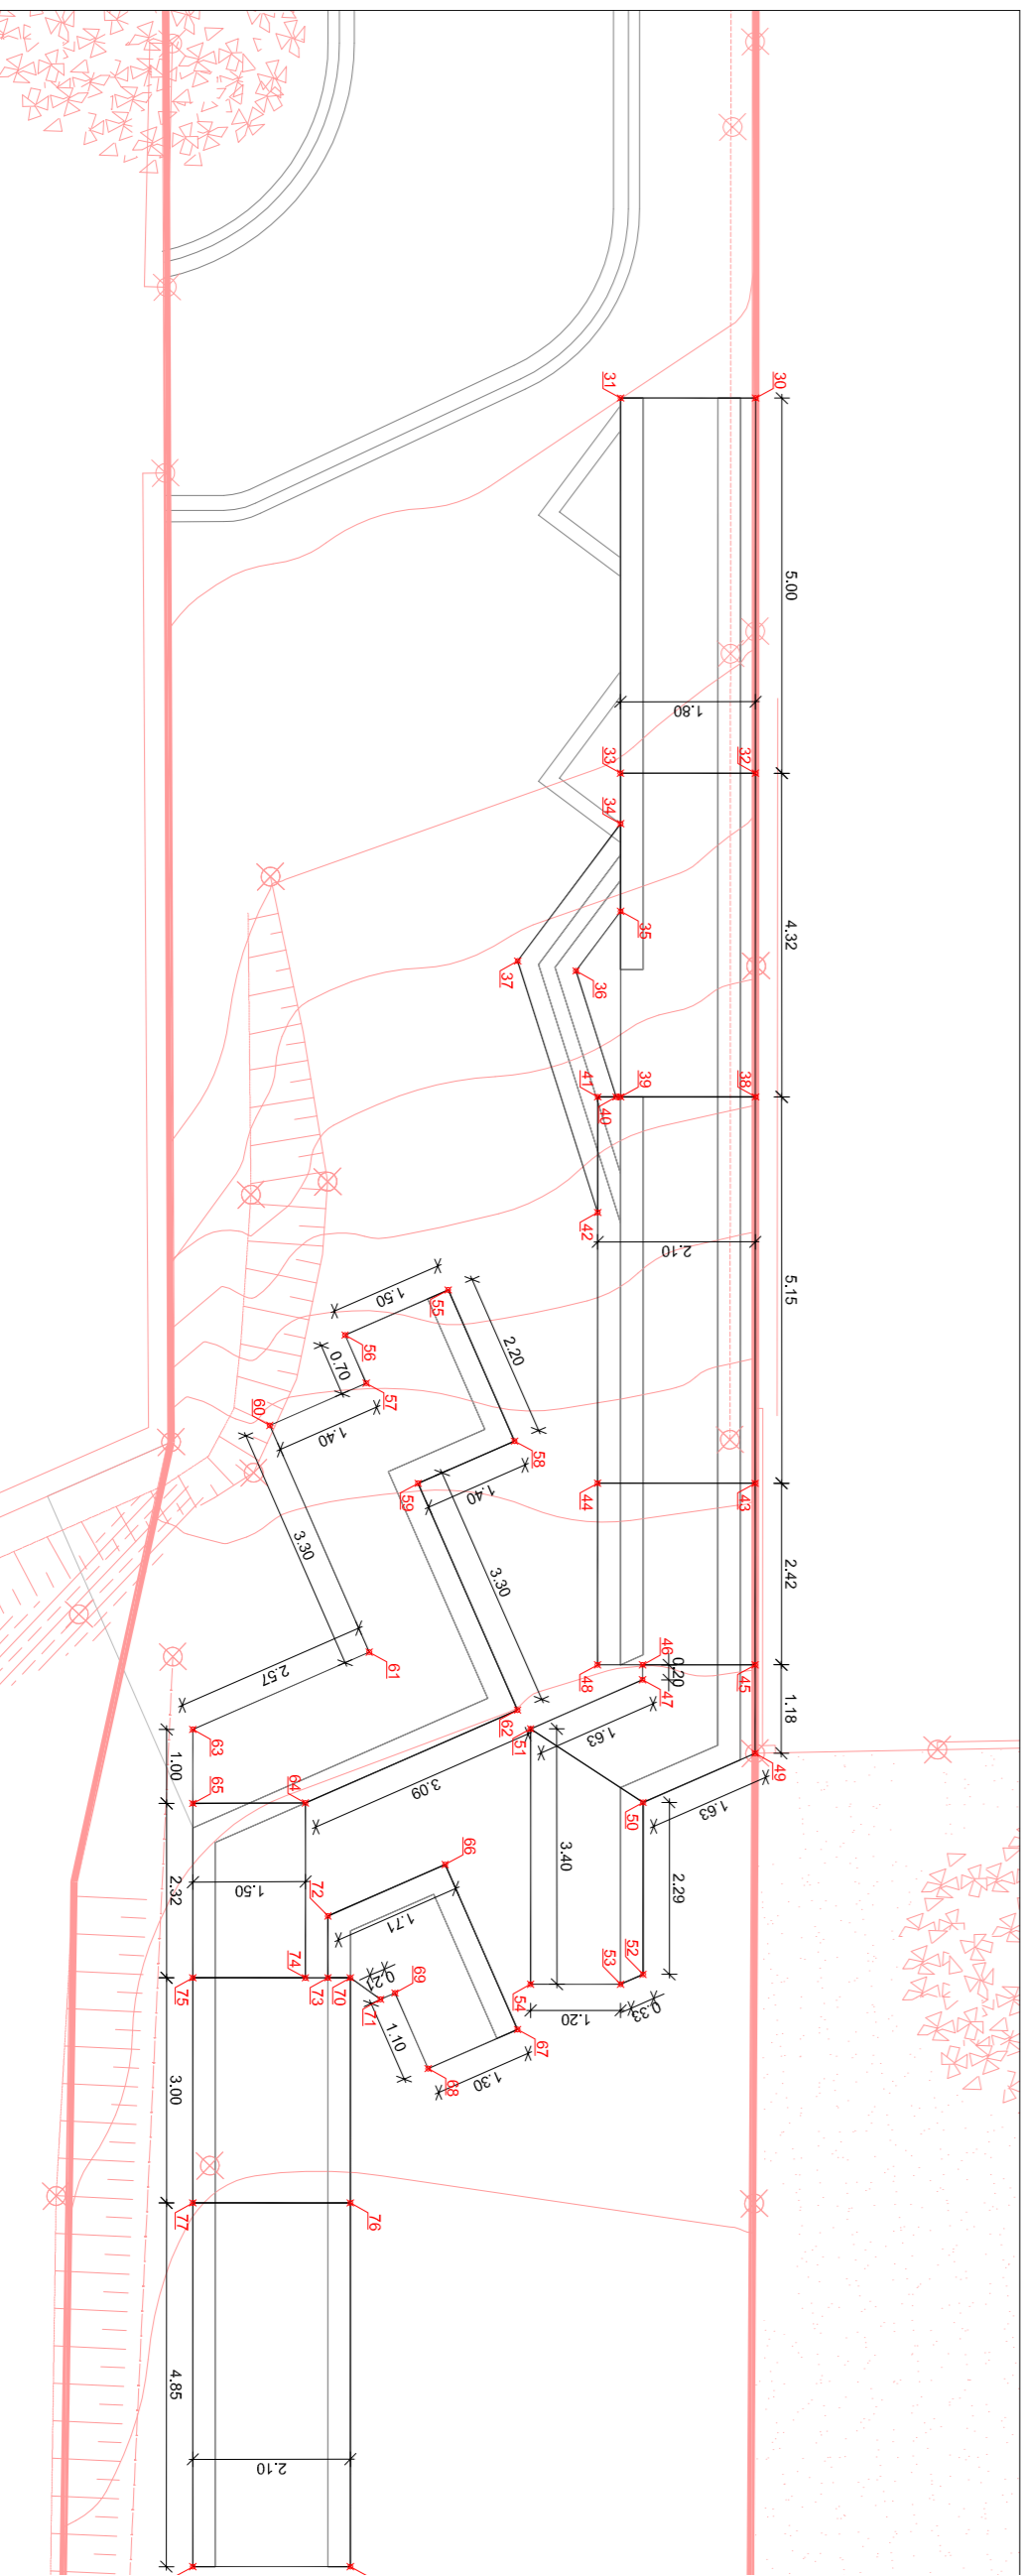

REPLANTIEIG I DEFINICIÓ GEOMÈTRICA DE LA FOMENTACIÓ DELS MURS